


The following drawings are for a Skeet / Trap overlay field.  
 The individual disciplines can be extracted. The concrete walkways are for both disciplines, but again the Trap walkways can be extracted.



**SKREET HOUSE Foundations**

Foundation For First Layer Below Ground

First Course of Blocks Below Ground Level

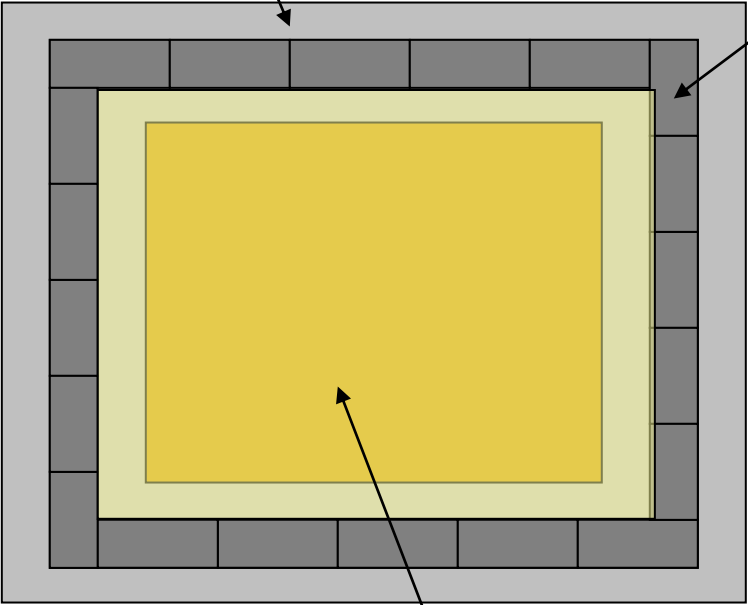

Floor Poured inside first layer of blocks

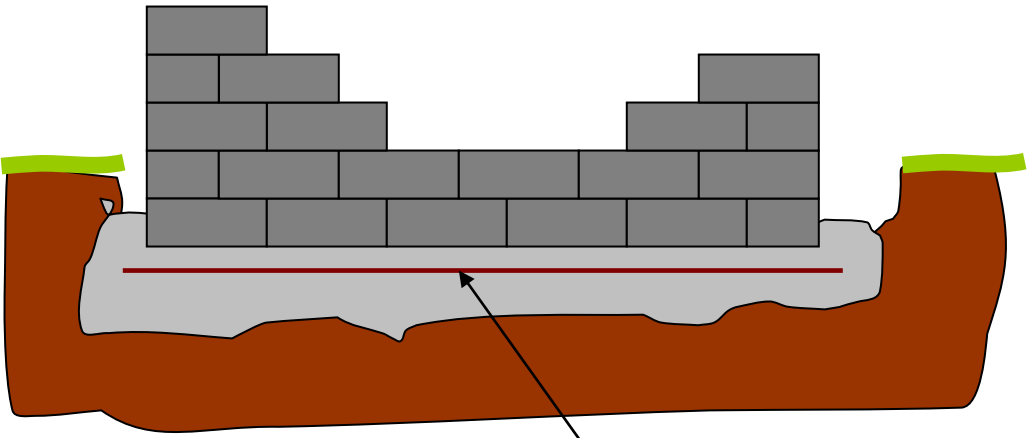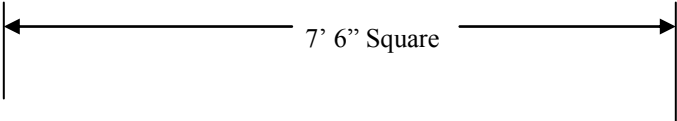


Foundation reinforced with 3/8'' Rebar

**Cutting List Foundation**

Ready Mix Foundation	Yards	@ 3
Ready Mix Fill to first block	Yards	@ 1.5
Rebar 3/8" x 20	20ft	@ 4

**5 Units**  
**Labor 3G X 1D**

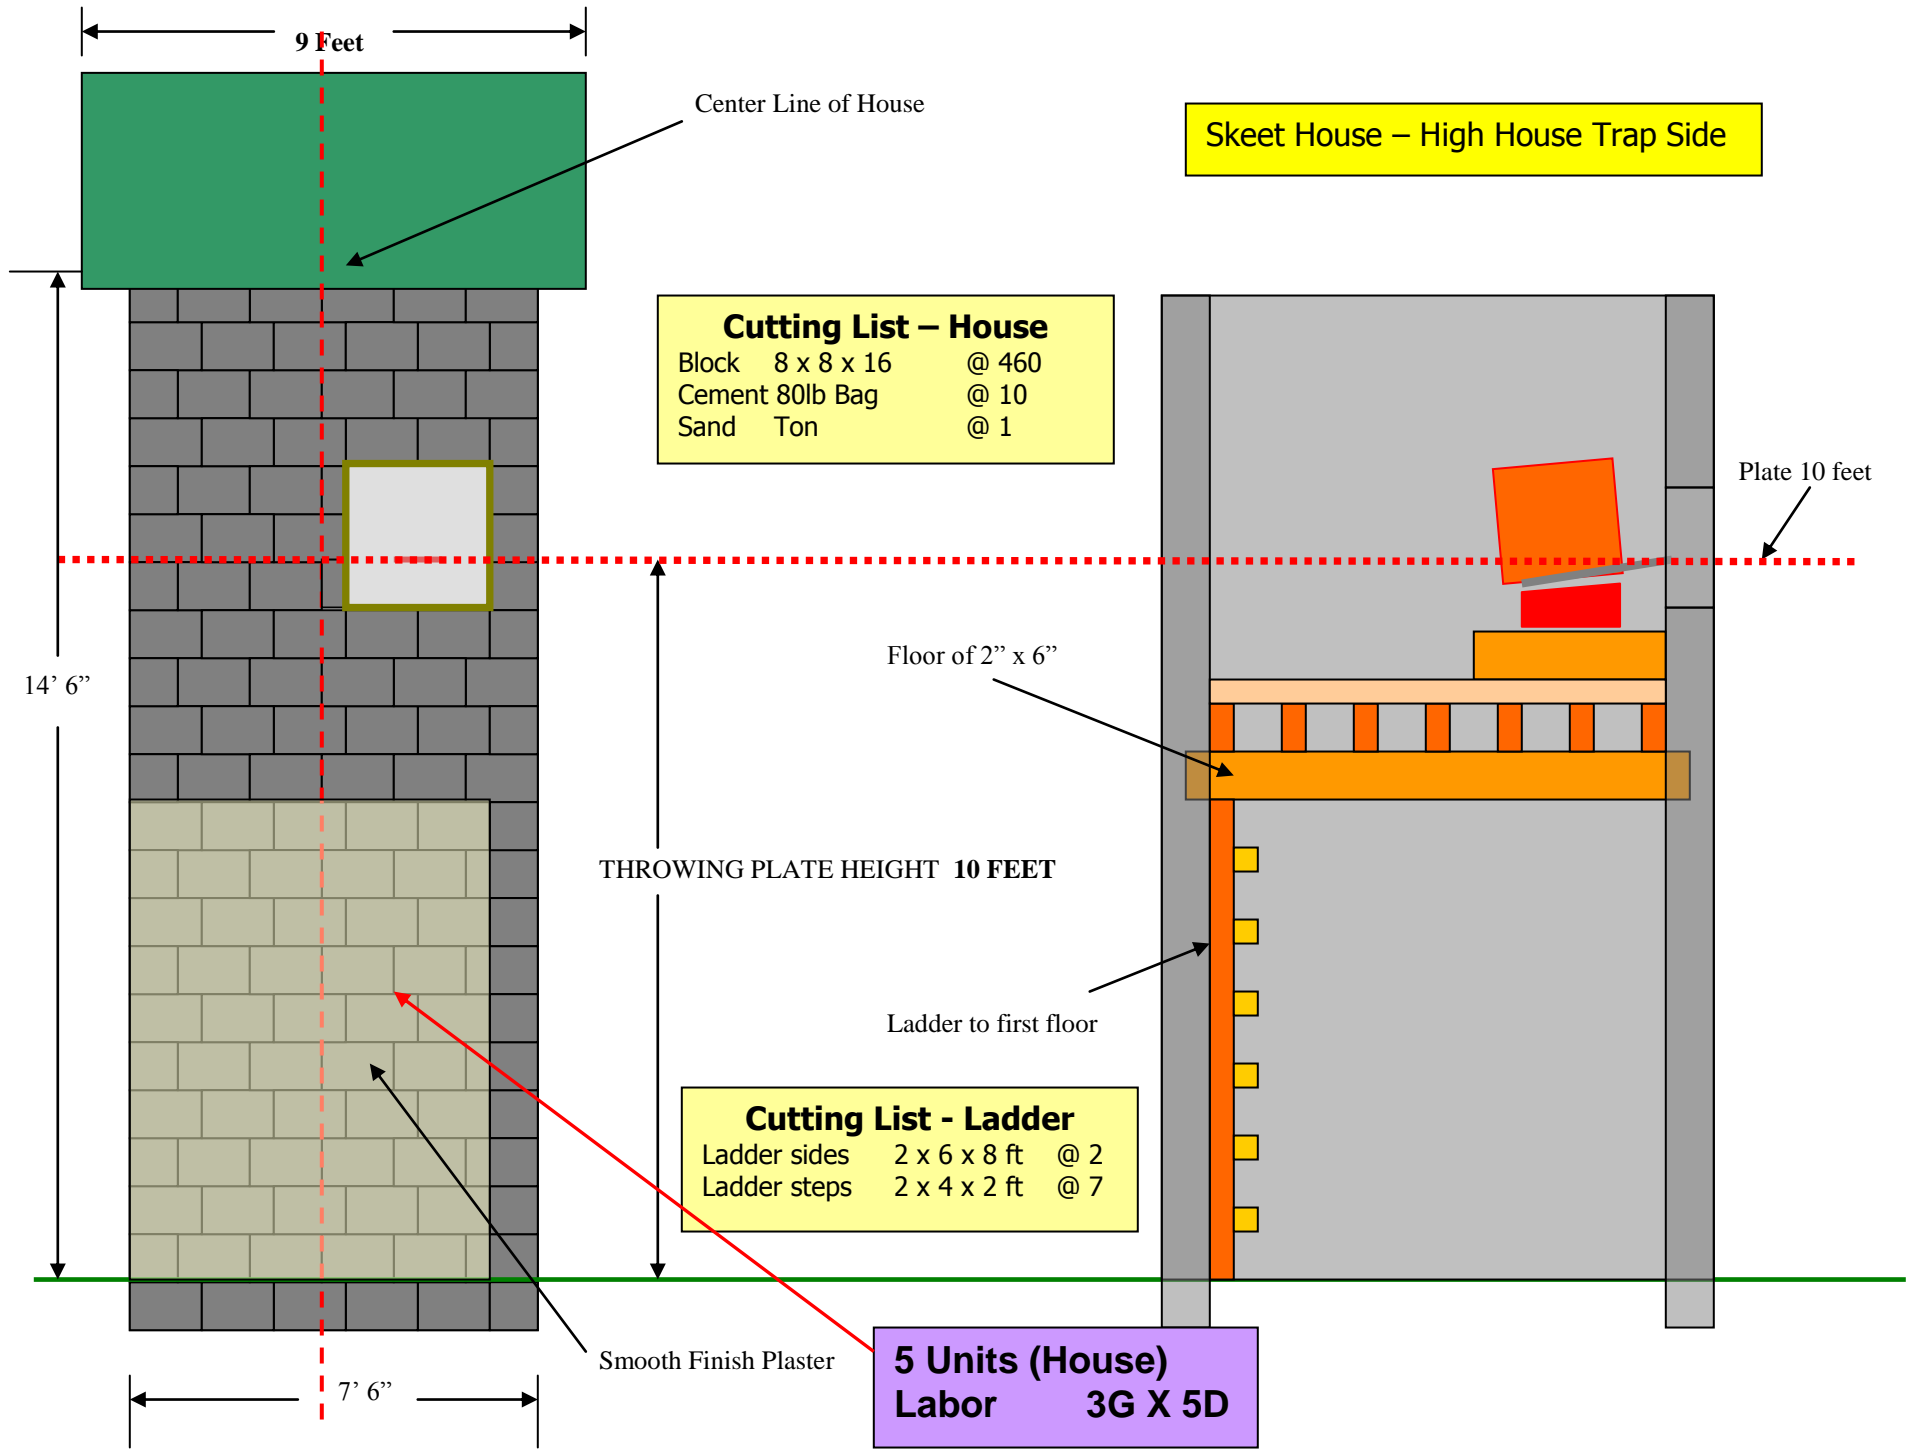

**Skeet House – High House Trap Side**

**Cutting List – House**

Block	8 x 8 x 16	@ 460
Cement	80lb Bag	@ 10
Sand	Ton	@ 1

**Cutting List - Ladder**

Ladder sides	2 x 6 x 8 ft	@ 2
Ladder steps	2 x 4 x 2 ft	@ 7

**5 Units (House)**  
**Labor 3G X 5D**

14' 6"

9 Feet

7' 6"

THROWING PLATE HEIGHT 10 FEET

Floor of 2" x 6"

Ladder to first floor

Plate 10 feet

Center Line of House

Smooth Finish Plaster

**Skeet House – Low House Trap Side**

Floor. Three cross beams built into wall. Cross members, then flooring boards. All 2" x 6"


**Cutting List – Floor**

Beams 2 x 6 x 8 ft	@ 3
Beams 2 x 6 x 6 ft	@ 5
Beams 2 x 6 x 3 ft	@ 2
Floor 2 x 6 x 6 ft	@ 13


Smooth Finish Plaster

**5 Units (Floor)**  
**Labor 3G X 1D**

Height of Low House Throwing Plate 3' 6"

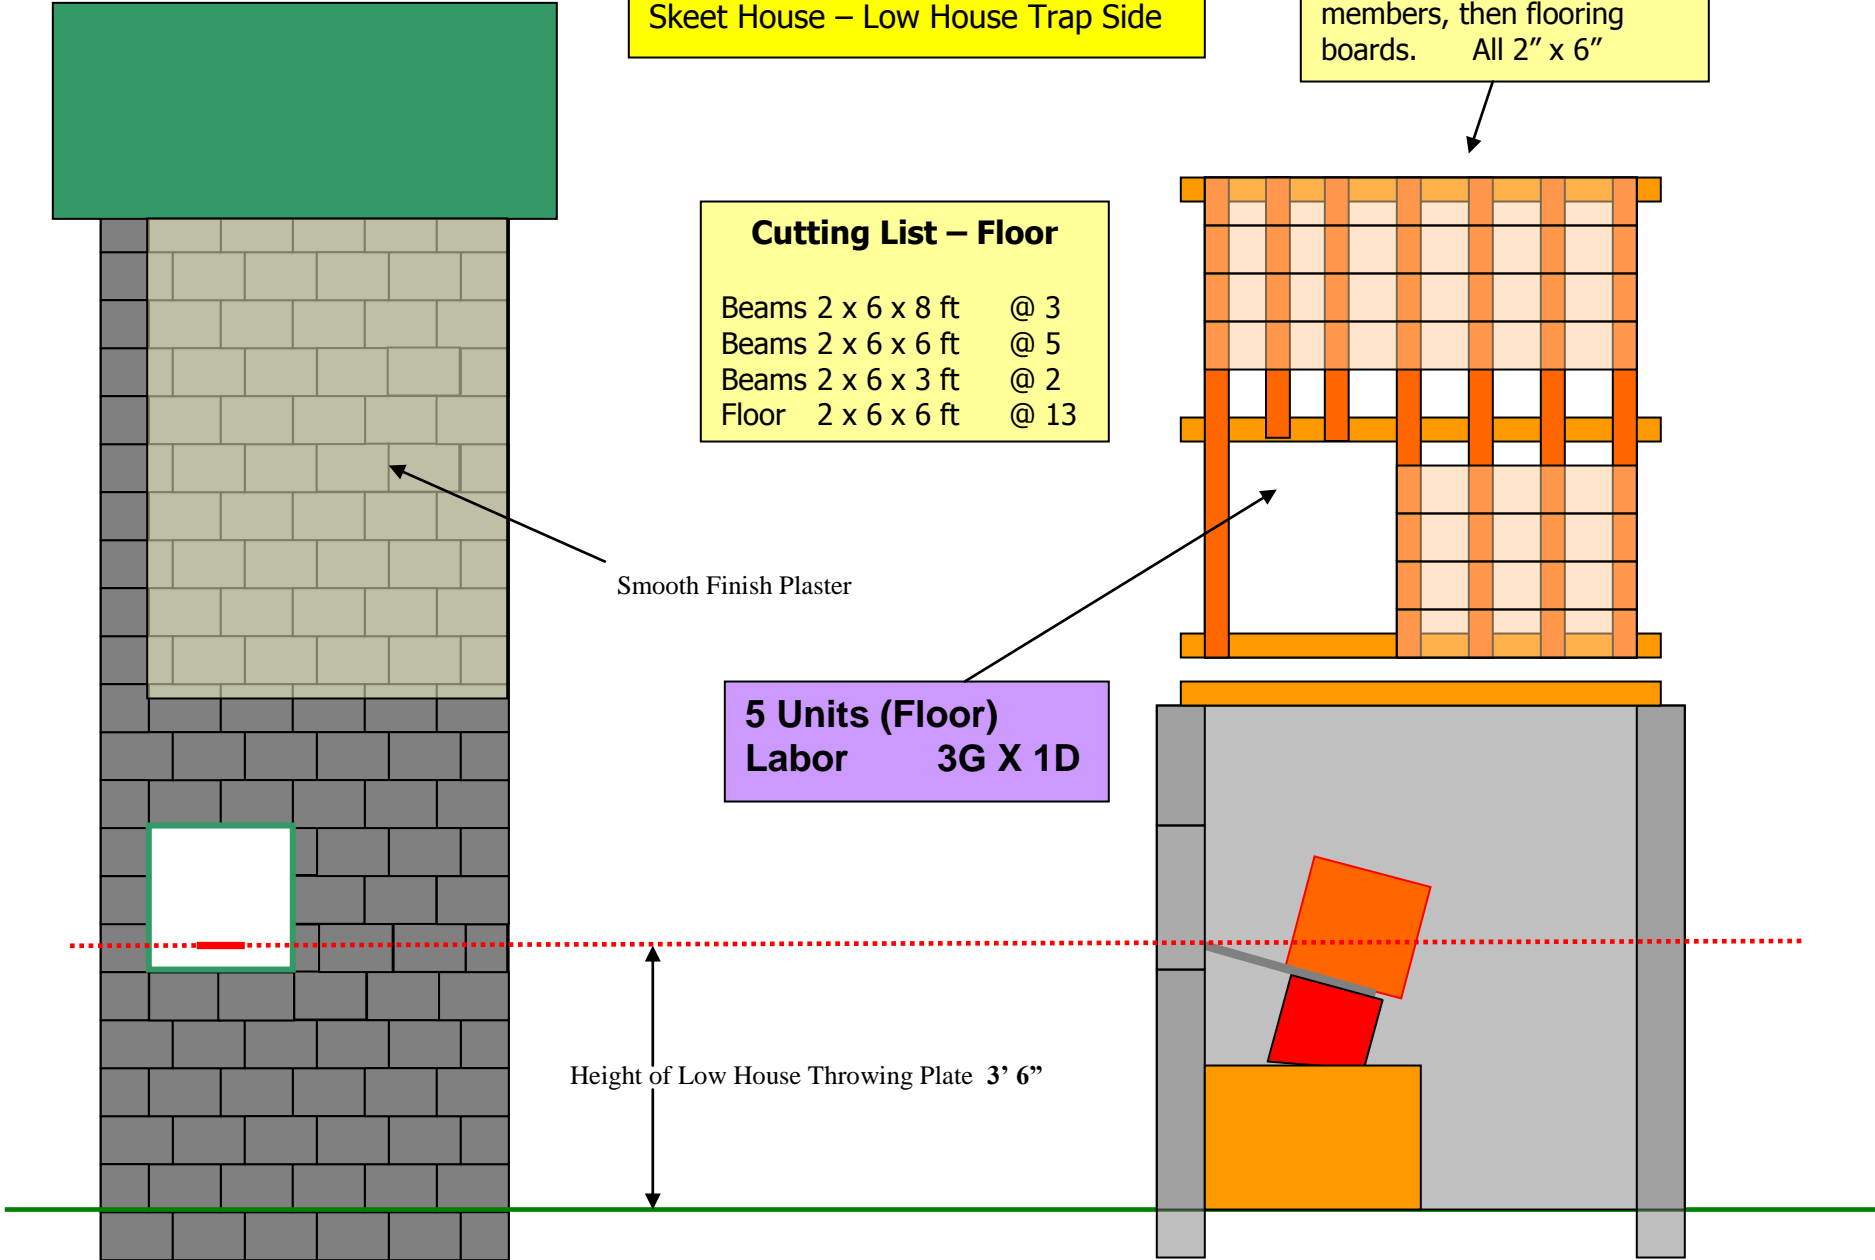

**Skeet House – Rear View Entry Door**

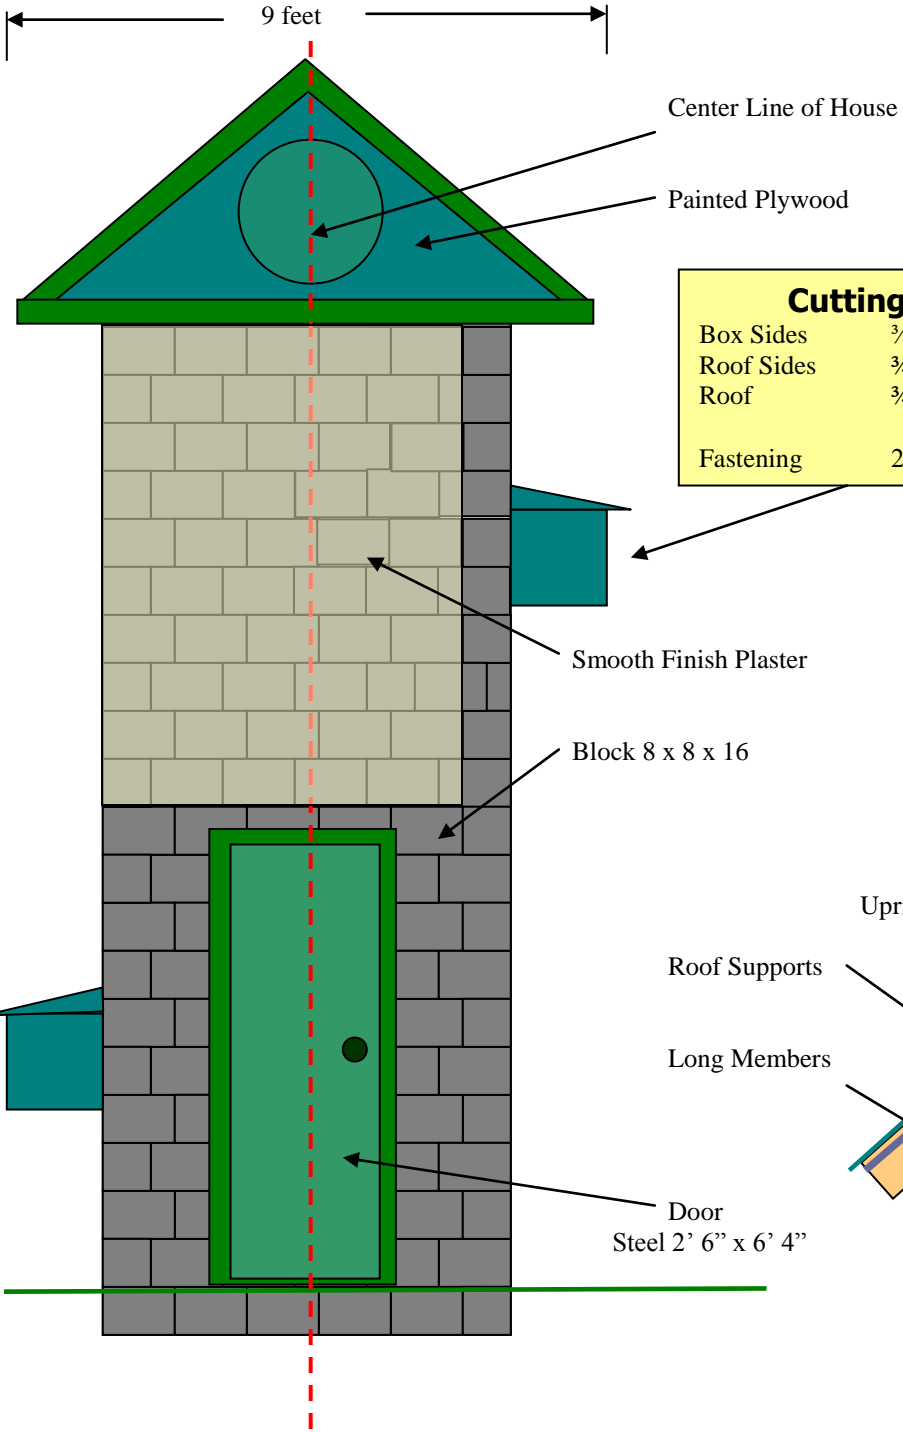


**Cutting List Vents**

Box Sides	3/4 x 18" sq.	@ 6
Roof Sides	3/4 x 18 x 4	@ 4
Roof	3/4 x 18 x 20	@ 2
Fastening	2 x 4 x 18"	@ 8

**Cutting List Roof**

Cross Members	2 x 6 x 9 ft	@ 7
Long Members	2 x 6 x 8 ft	@ 5
Roof Supports	2 x 6 x 6 ft	@ 14
Uprights	2 x 6 x 3 ft	@ 7
Ends Ply	3/4 x 8 x 4	@ 2
Roof	Blue Board	@ 4
Roof Cover	2 ft x 8 ft	@ 16
Eave Plate	1 ft x 8 ft	@ 1


**5 Units (Roof)  
Labor 3G X 2D**

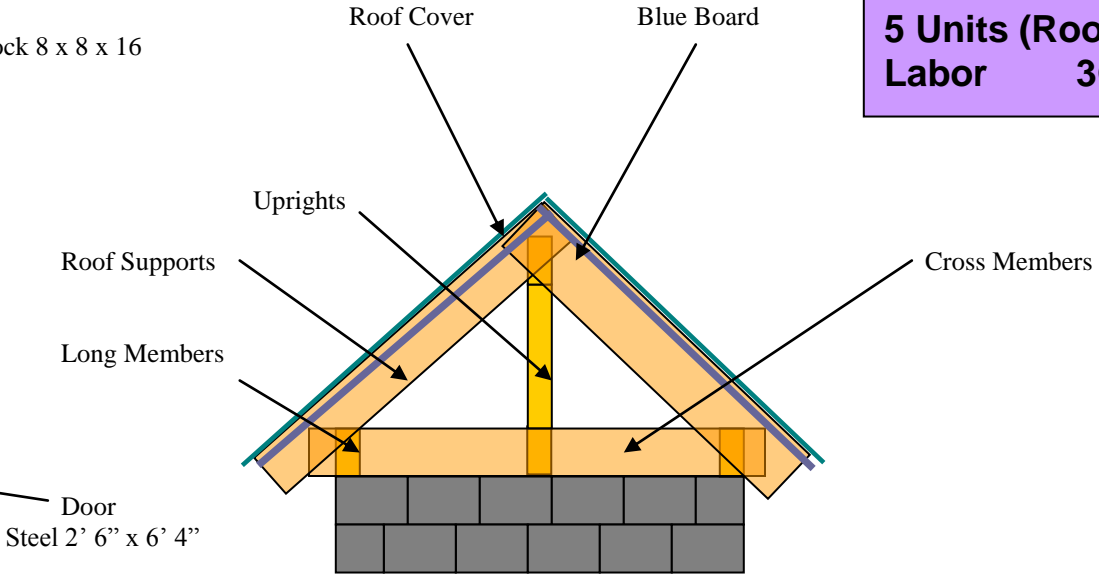

# Skeet Field Separator Fence

Plan View


**5 Units (Fence)**  
**Labor 3G X 3D**

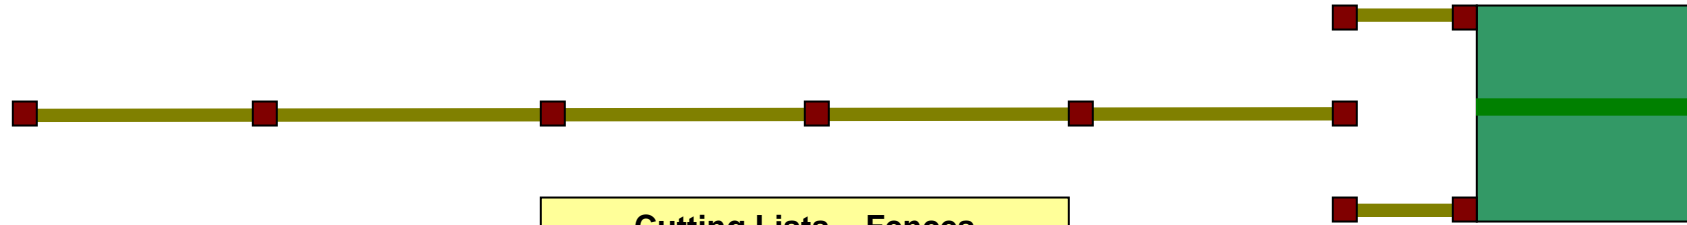


## Cutting Lists – Fences

Posts	4" x 6" x 8 ft	@ 10
Cross Rails	2" x 4" x 8 ft	@ 10
Cross Rails	2" x 4" x 6 ft	@ 4
Picket Fence	1" x 4" x 6 ft	@ 150
Concrete	80 lbs	@ 20

Side View

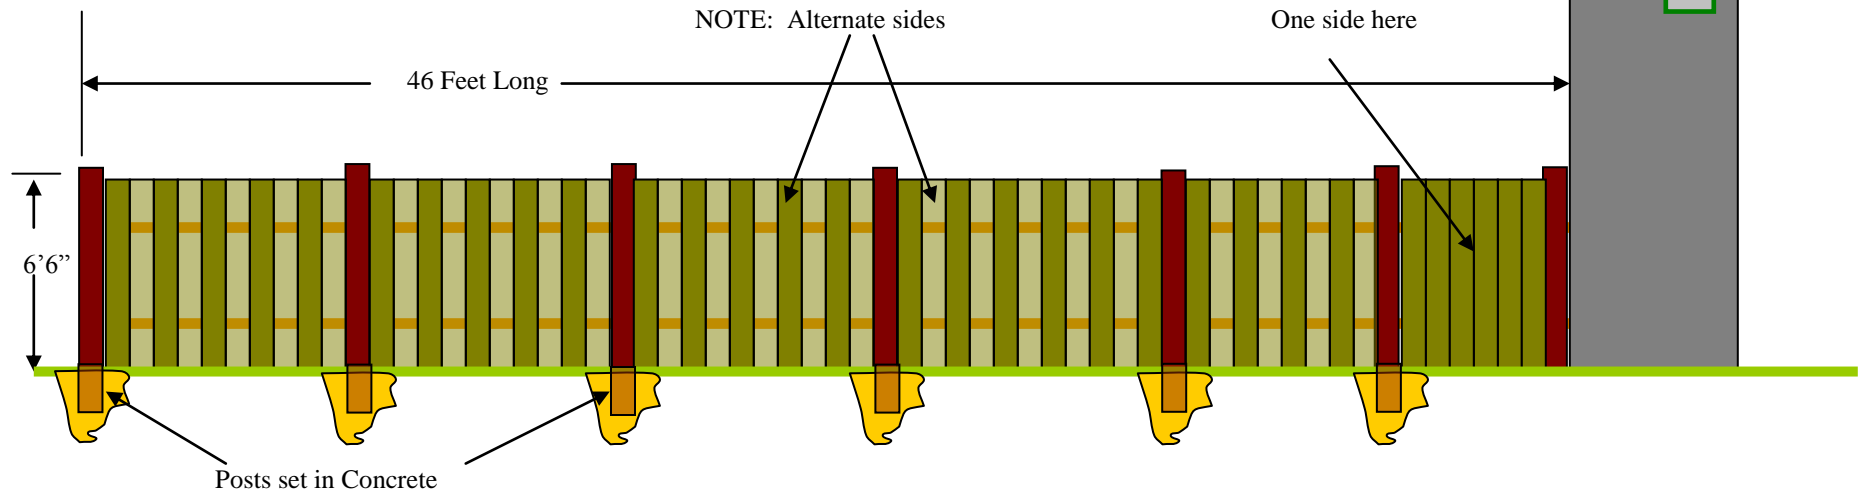



# Trap House - Pitted ATA Specifications

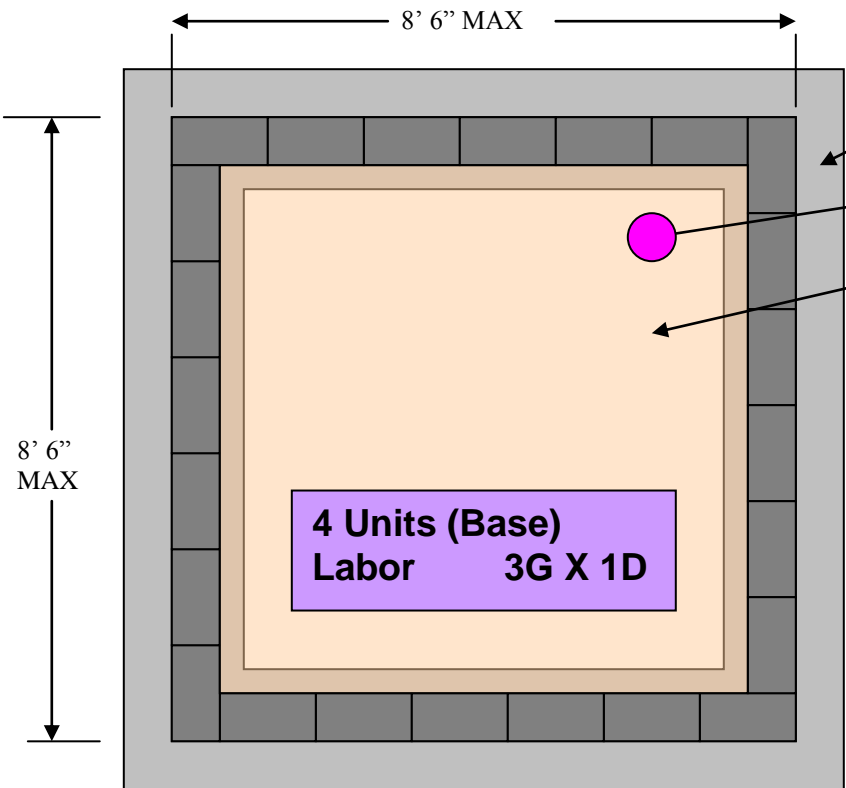

Cutting List / Bunker		
Blocks 8 x 8 x 16		@ 244
Portland 80lbs		@ 6
Sand Ton		@ 1.5
Foundation Yrds		@ 3
Floor Yrds		@ 1.5
Plinth Yrds		@ 0.5
Roof Yrds		@ 0.5
Rebar 3/4 x 20		@ 10
Roof Chanel 2' x 8'		@ 4

Foundation Poured for First Block


Concrete Poured Roof on Channel

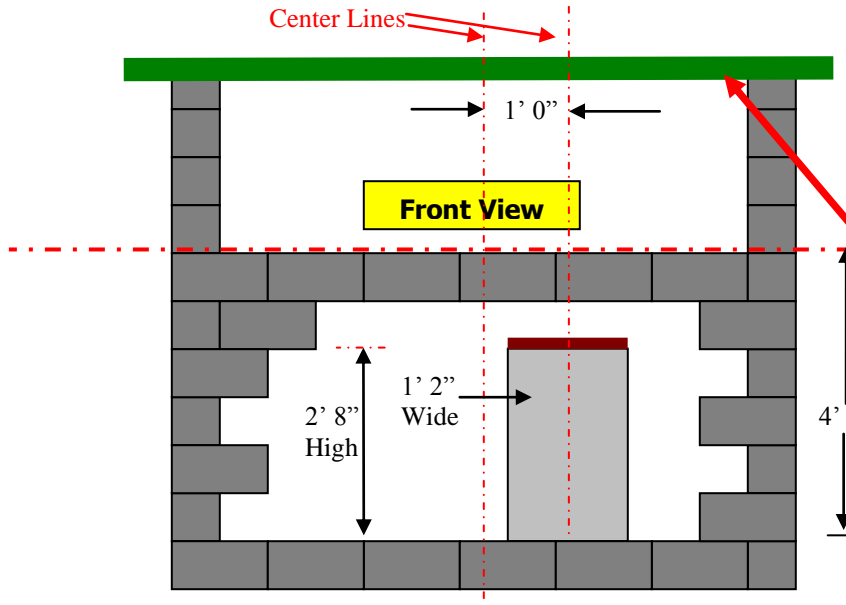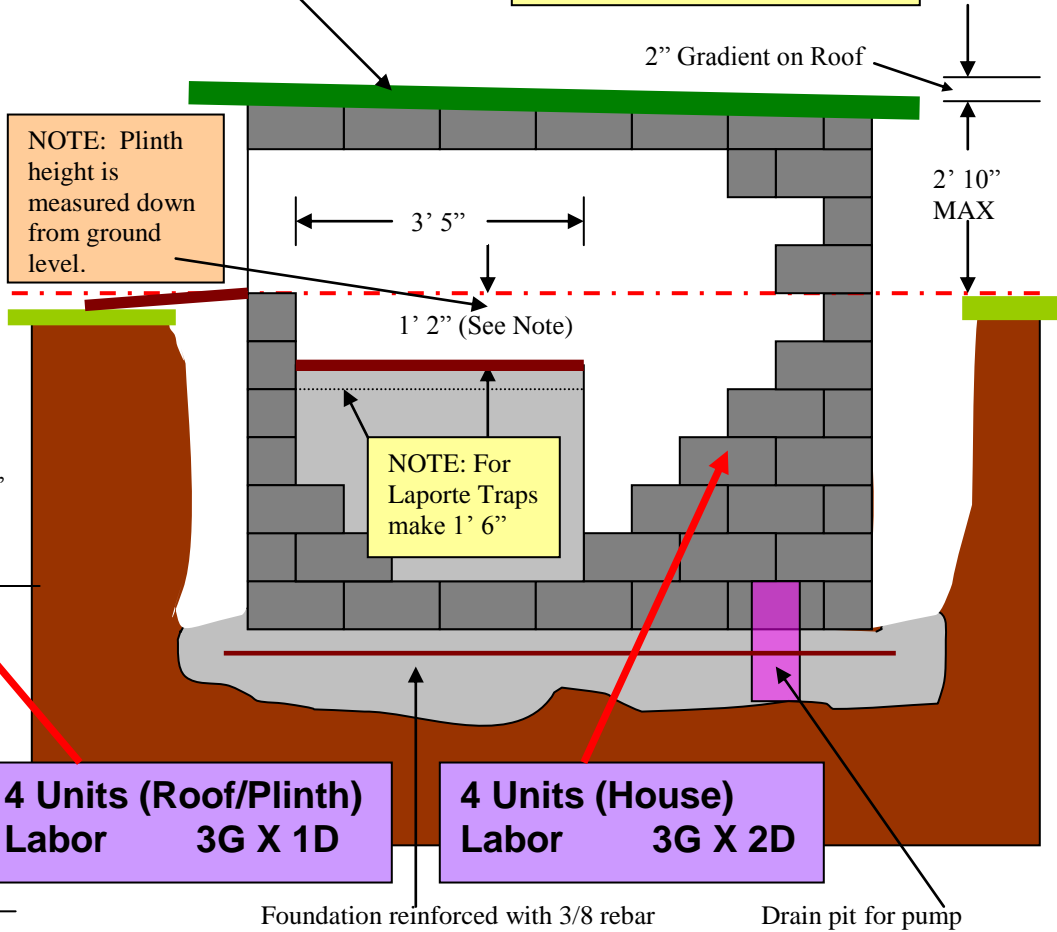







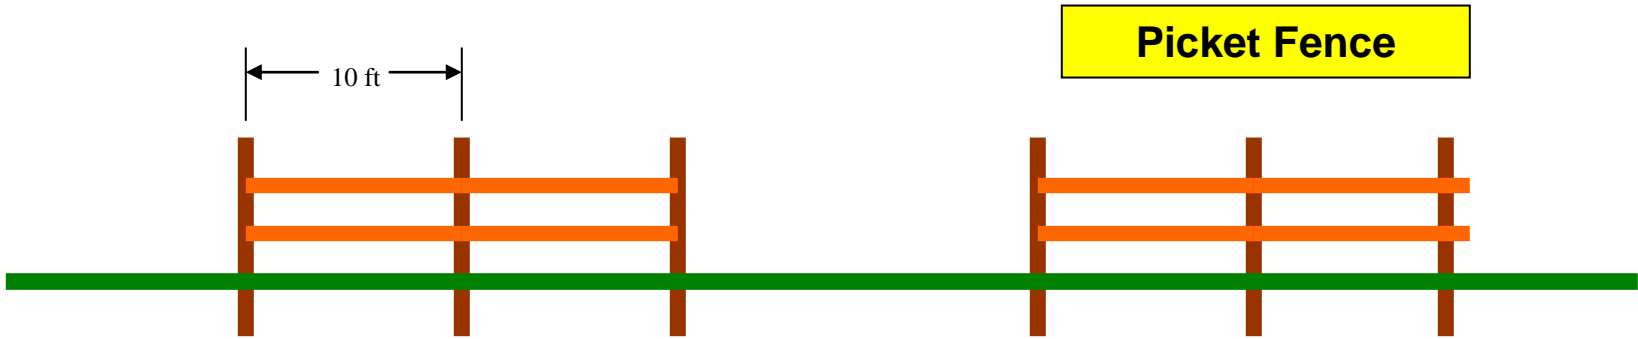

**Picket Fence**


**Cutting List**

Picket Posts	10' Post	@ 6
Picket Rail	10' Rail	@ 8

<b>12 Units</b>	
<b>Labor</b>	<b>3G X 2D</b>

<b>1 Unit</b>	
<b>Labor</b>	<b>3G X 1D</b>

**Skeet Lighting**

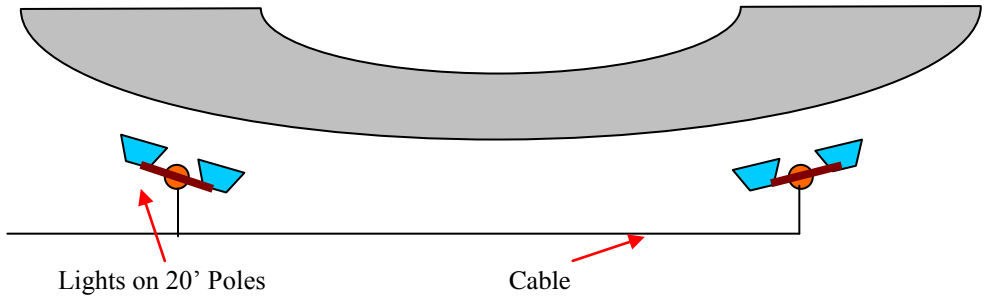

**Cutting List**

Ready Mix	1 Yard @ 35
-----------	-------------

**Clubhouse Walkway**

<b>1 Unit</b>	
<b>Labor</b>	<b>4G X 2D</b>

